



Prolyte Arc 8x6m

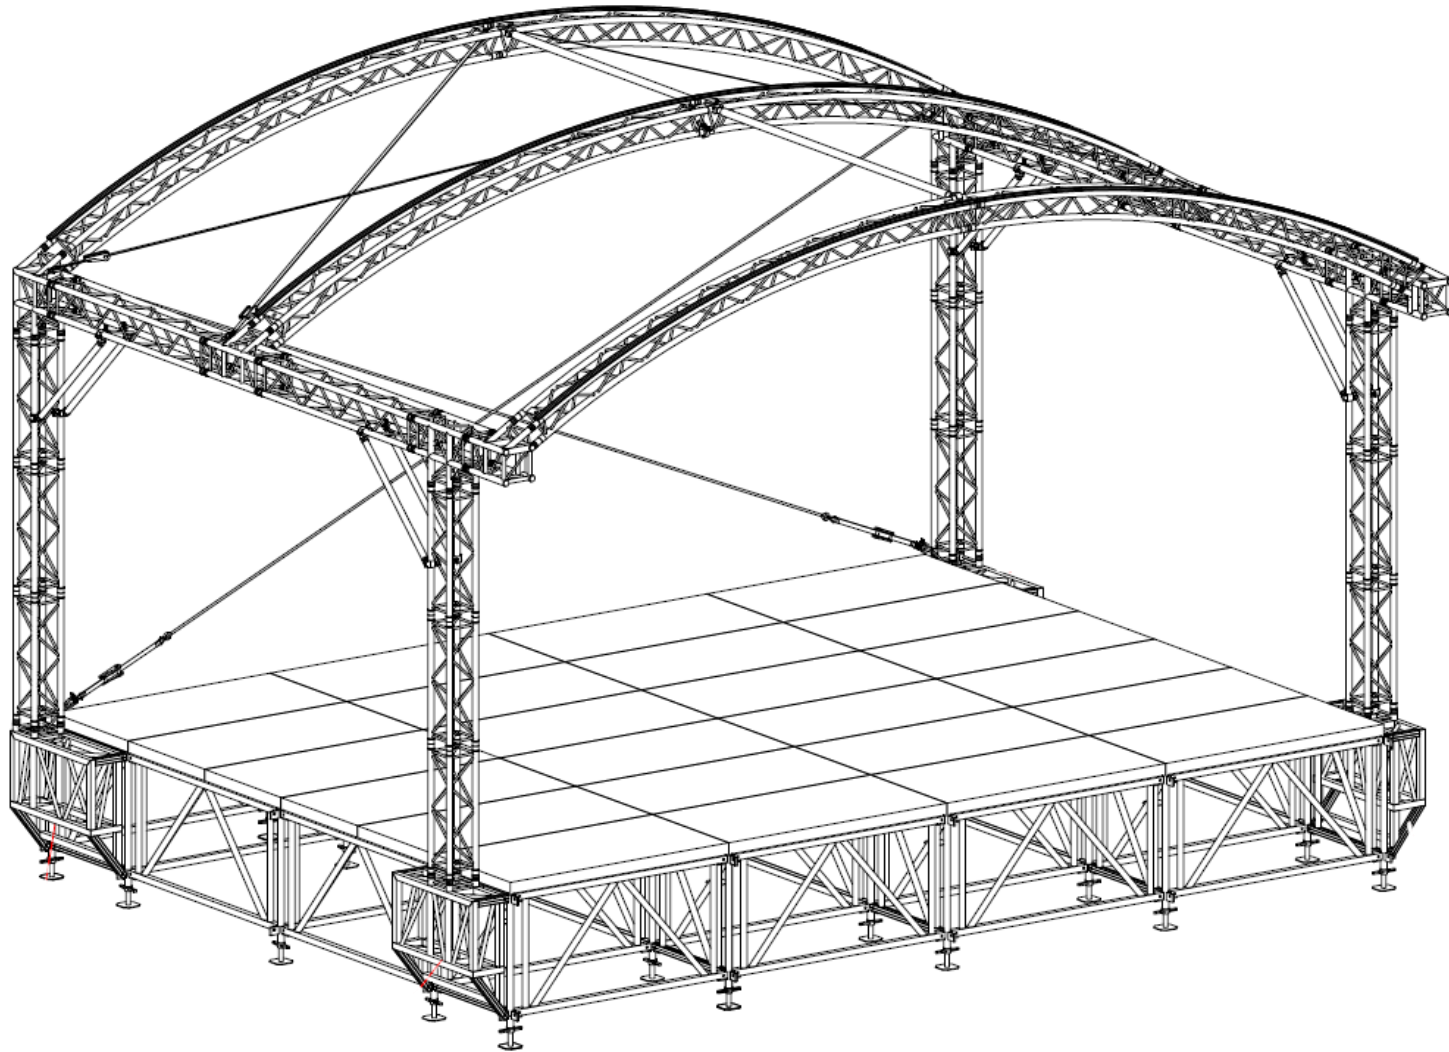


Party Constructions BVBA, Zonhovenstraat 83, 3500 HASSELT | TEL: +32 477 552 437 - +32 478 277 310 | MAIL: party.constructions@telenet.be
WEB: www.partyconstructions.be | RPR HASSELT | ING: BE 55 3631 0306 2944 | BTW BE0844 792 004

Prolyte Arc 8x6m

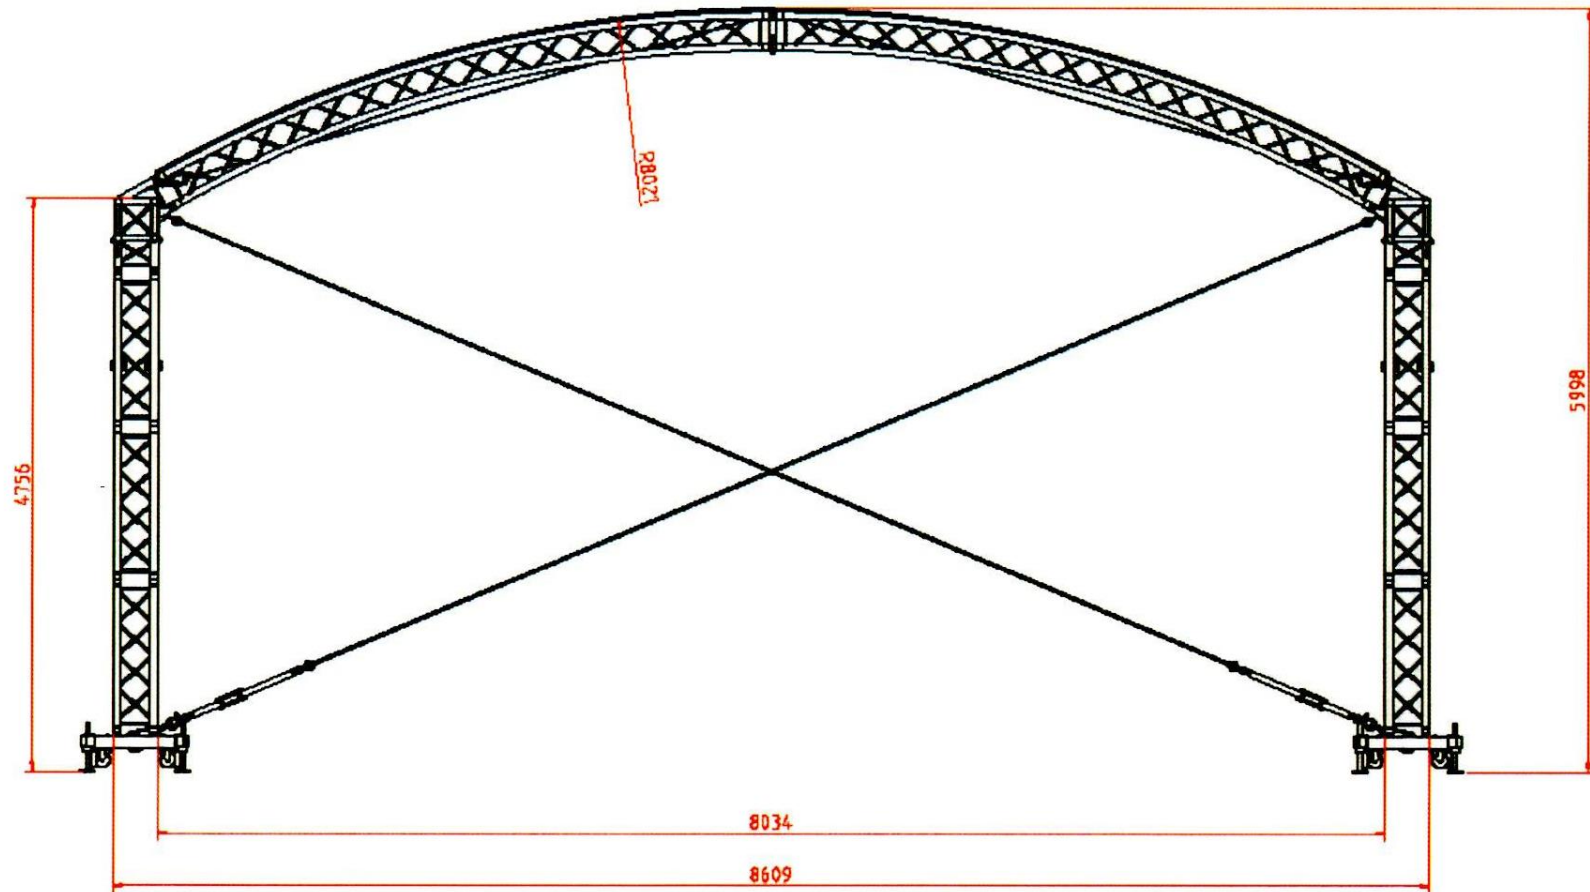

Party Constructions BVBA, Zonhovenstraat 83, 3500 HASSELT | TEL: +32 477 552 437 - +32 478 277 310 | MAIL: party.constructions@telenet.be
WEB: www.partyconstructions.be | RPR HASSELT | ING: BE 55 3631 0306 2944 | BTW BE0844 792 004

Prolyte Arc 8x6m

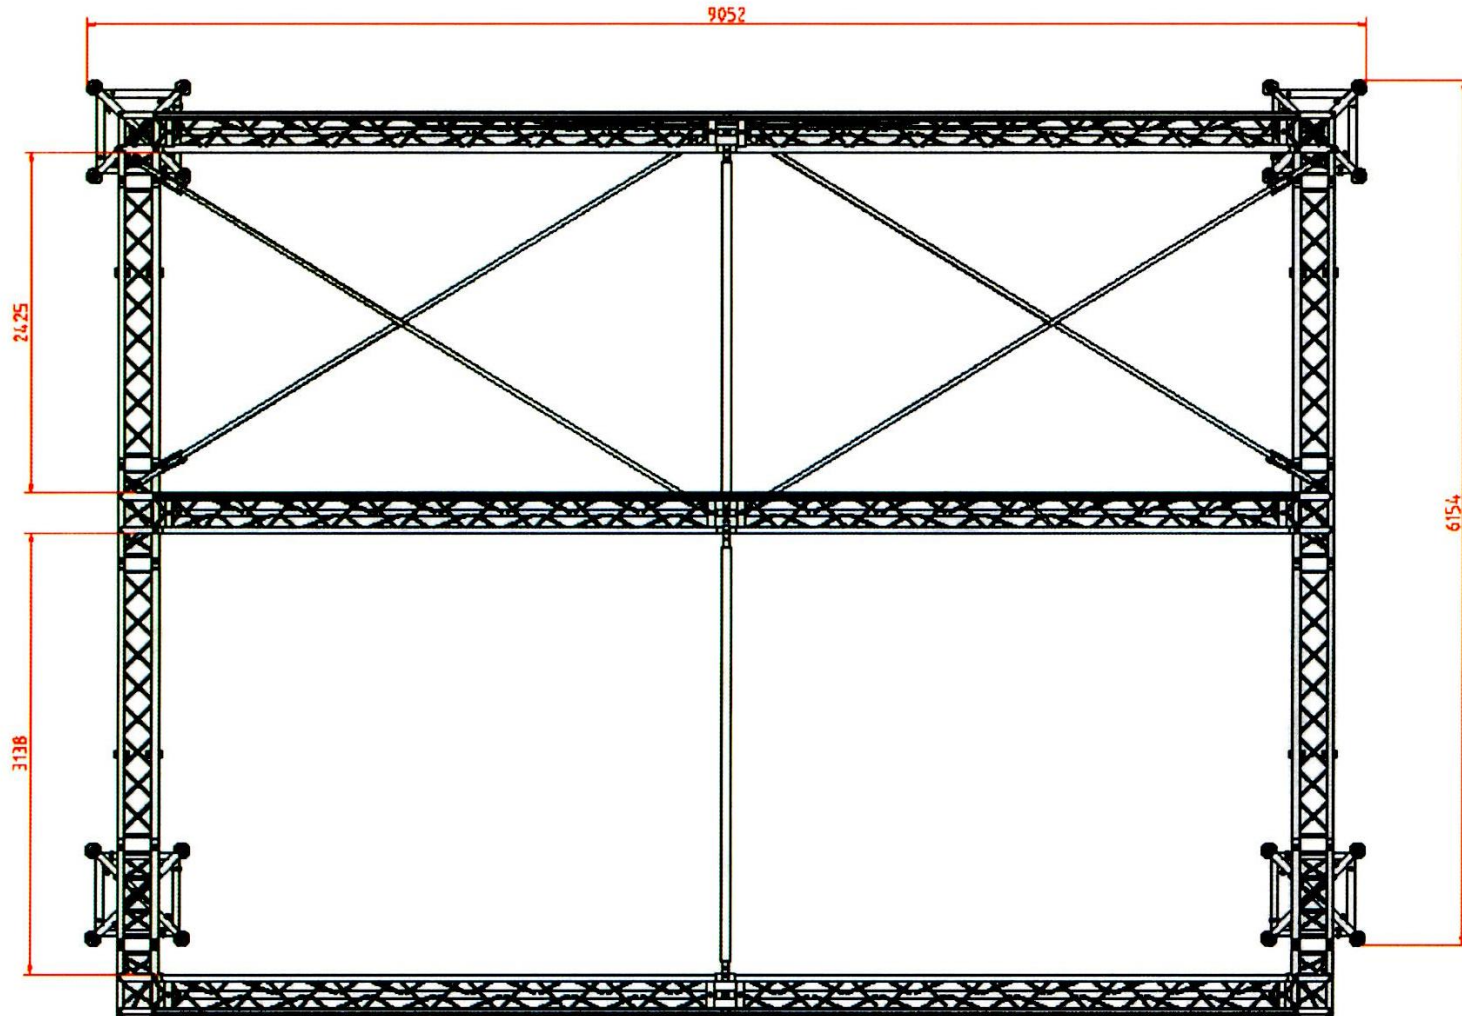

Party Constructions BVBA, Zonhovenstraat 83, 3500 HASSELT | TEL: +32 477 552 437 - +32 478 277 310 | MAIL: party.constructions@telenet.be
WEB: www.partyconstructions.be | RPR HASSELT | ING: BE 55 3631 0306 2944 | BTW BE0844 792 004